


DO NOT SCALE DRAWINGS. CONTRACTOR MUST VERIFY ALL DIMENSIONS ON SITE AND ADVISE DESIGNER OF ANY ERRORS OR OMISSIONS. THE CONTRACTOR SHALL BE RESPONSIBLE FOR OBTAINING ALL NECESSARY PERMITS AND APPROVALS. THE CONTRACTOR SHALL BE RESPONSIBLE FOR OBTAINING ALL NECESSARY PERMITS AND APPROVALS. ALL PREVIOUS ISSUES OF THIS DRAWING ARE SUPERCEDED BY THE LATEST REVISION. ALL DRAWINGS AND SPECIFICATIONS REMAIN THE PROPERTY OF HAA DESIGN.

No.	Revision	Date	By
A	Space planning updated	05.04.13	AR
B	Reception areas are amended	15.03.13	AR

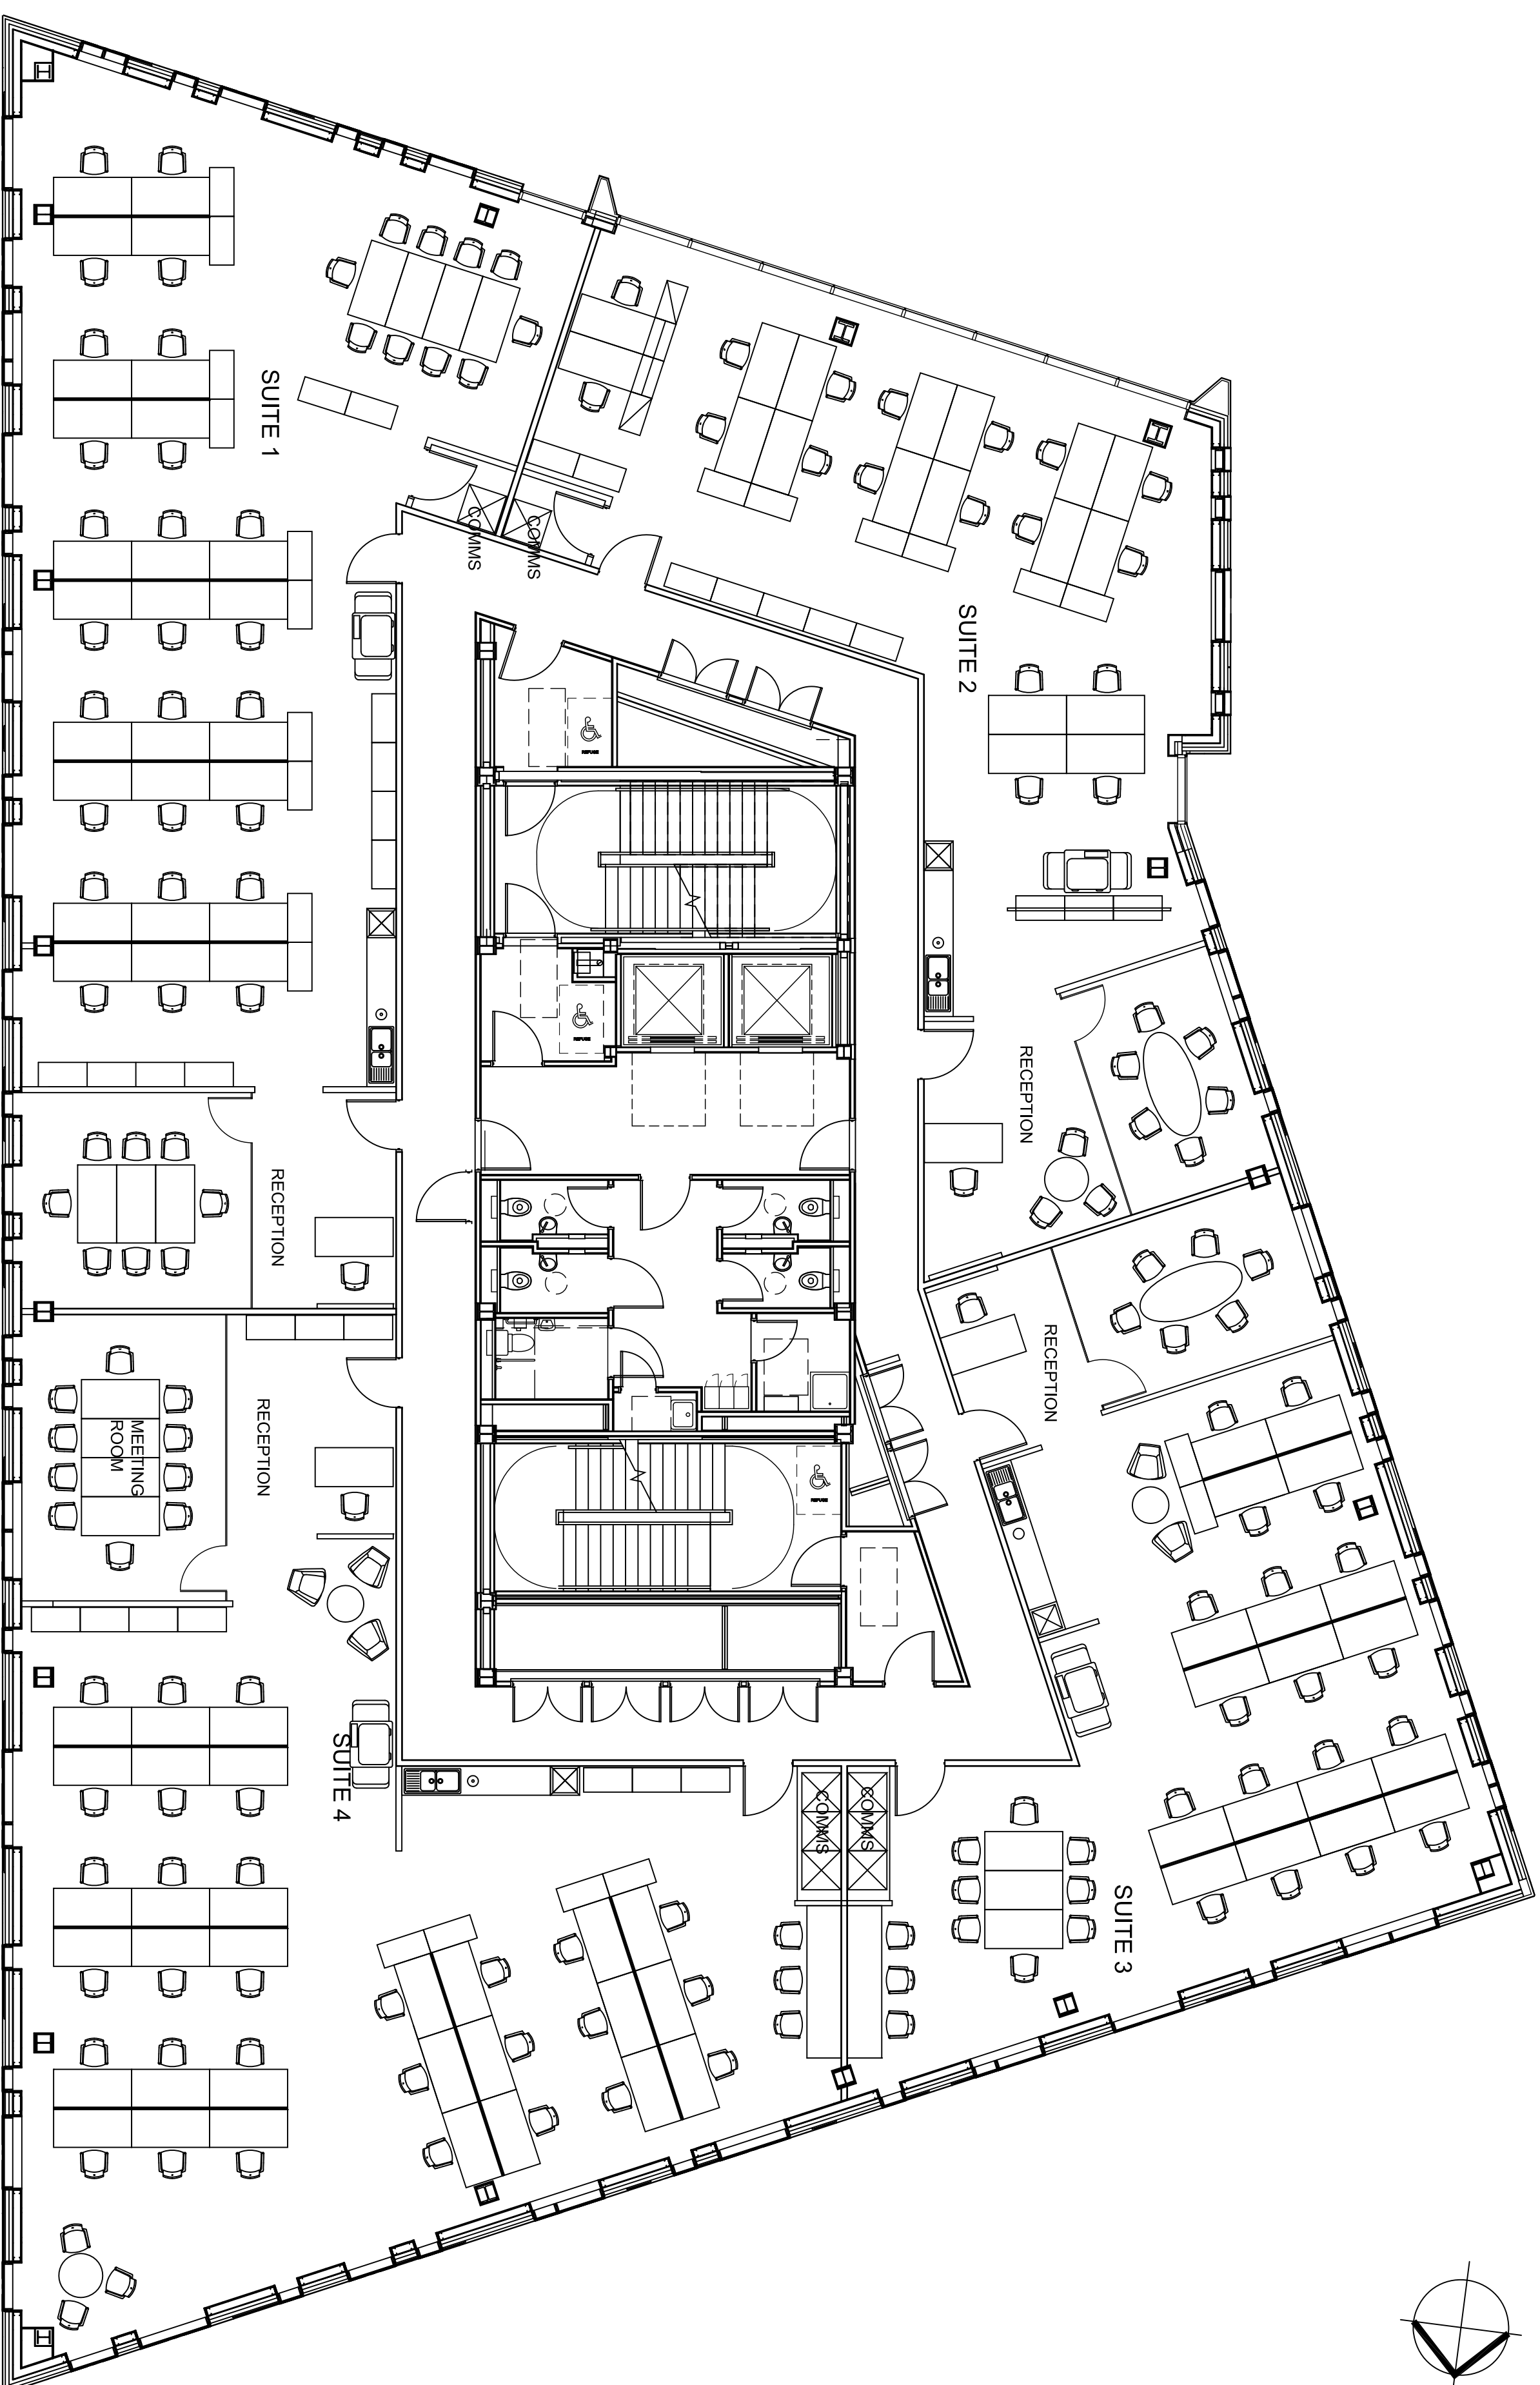

PROPOSED SPACE PLAN - OPTION for 4 SUITES
 SCALE 1:100
 SUITE 1 - 210sqm - 26 desks - 8sqm/pp
 SUITE 2 - 159 sqm - 18 desks - 9sqm/pp
 SUITE 3 - 150 sqm - 20 desks - 7.5sqm/pp
 SUITE 4 - 232 sqm - 30 desks - 7.7sqm/pp

INFORMATION

architecture
interiors
consultancy

haa design

30 Bell St
Glasgow
G1 1LG
Tel 0141 553 4720
Fax 0141 552 6020
info@haadesign.co.uk

Client

Project
GVA INOVO

Drawing
OPTION 3 - 4 TENANTS

Scale	Date	Approved
1:100 @ A1	FEBR 13	AR
Drawn by AR	Checked GS	Rev.
Job No. HAAN/762	Drawing No. AL(80)003	B